
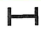


LEGEND:

-  - SLURRY SEAL
-  - TRAFFIC CONTROL




0 250 500

TRAFFIC CONTROL



1 EA - R11-2
3 EA - TYPE III BARRICADE

NOTE:
ALL TRAFFIC CONTROL DEVICES SHALL BE IN ACCORDANCE WITH MUTCD REQUIREMENTS.

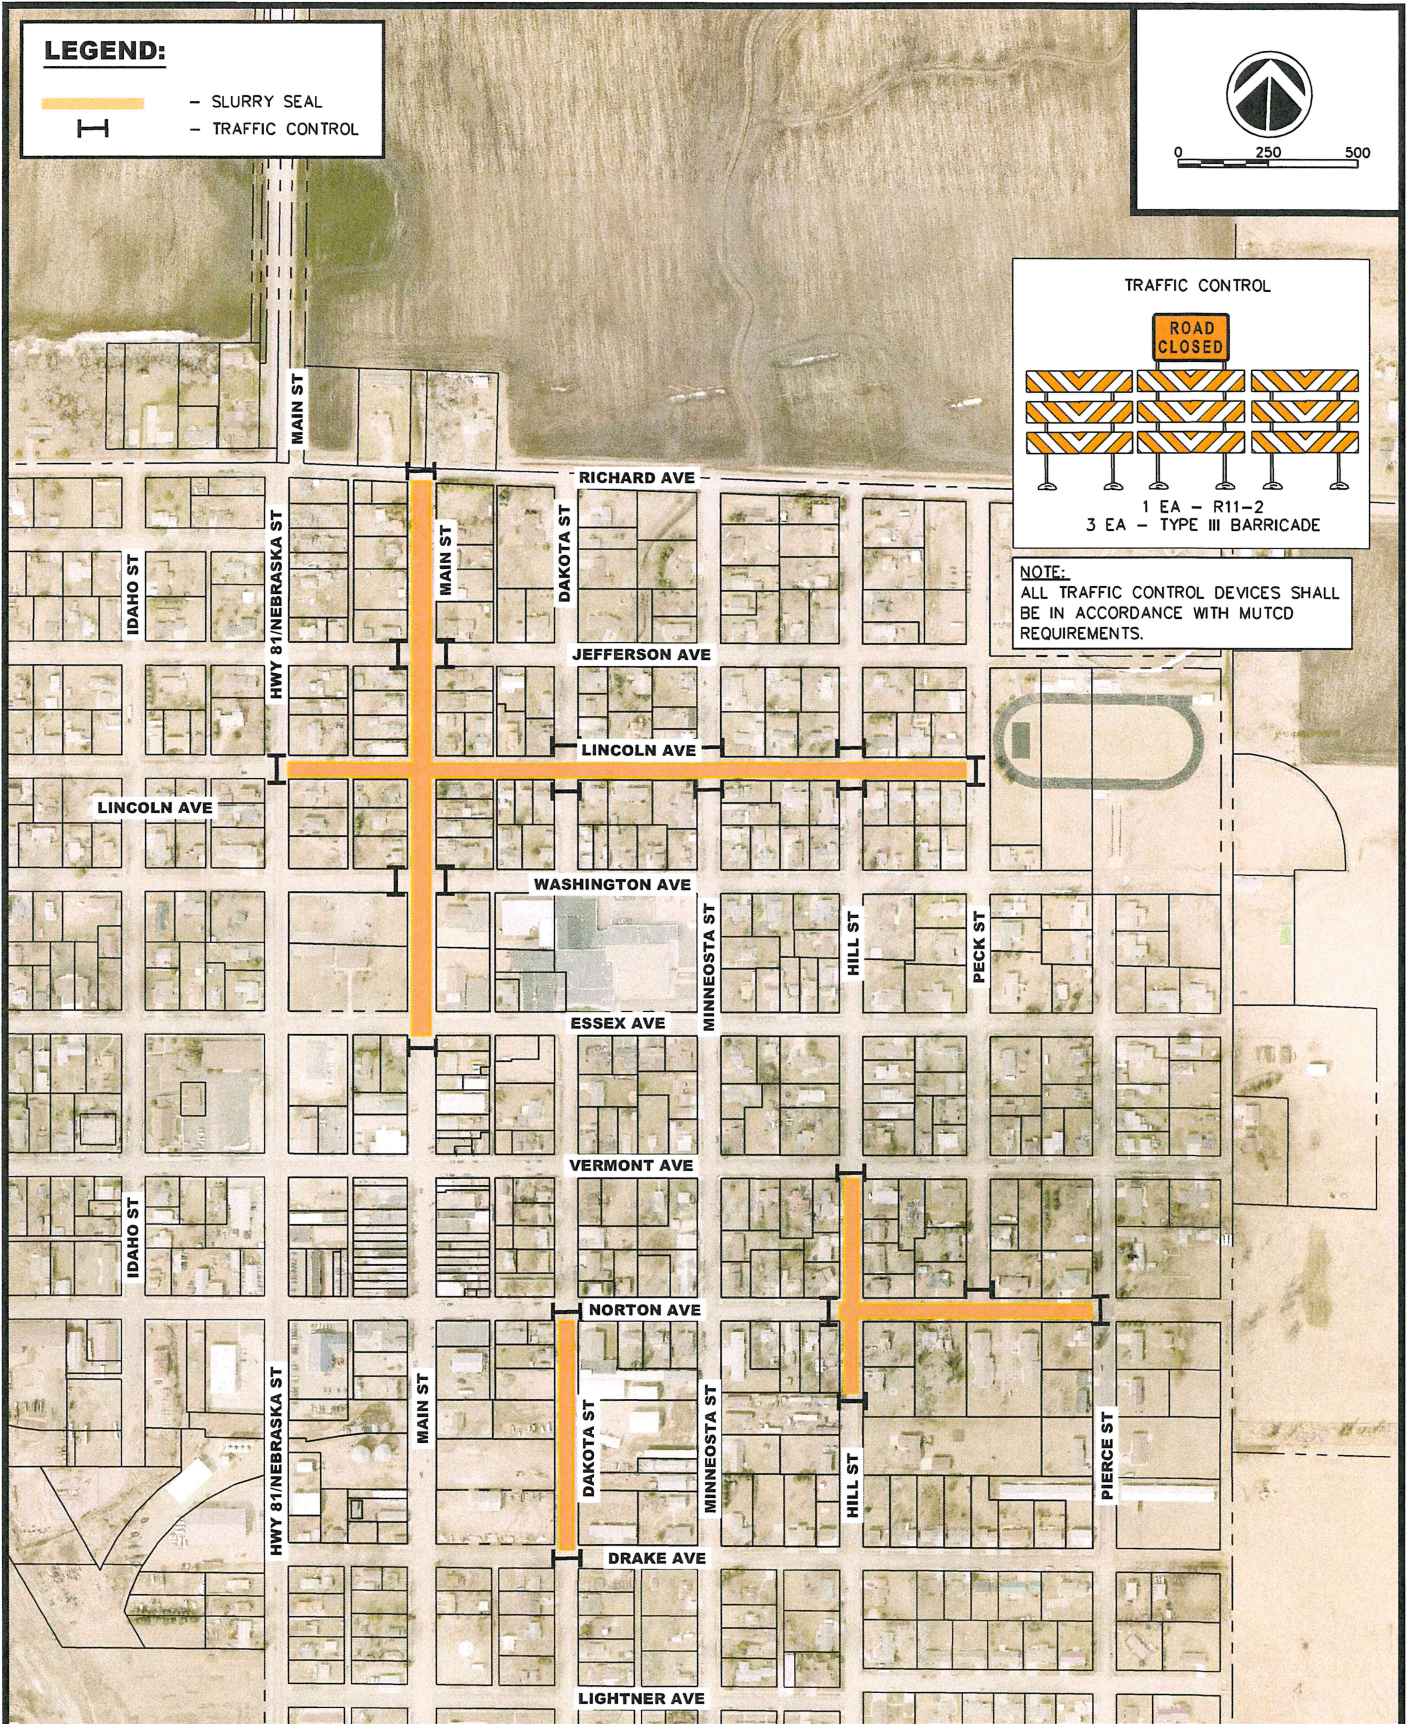

**2025 Slurry Seal
Salem, South Dakota**

Salem - 6



DGR ENGINEERING
1300 S HIGHLINE AVENUE
SIOUX FALLS, SD 57110
(605) 339-4157 office
(605) 339-4175 fax
dgr.com